




Terrengsnitt 1
1 : 250

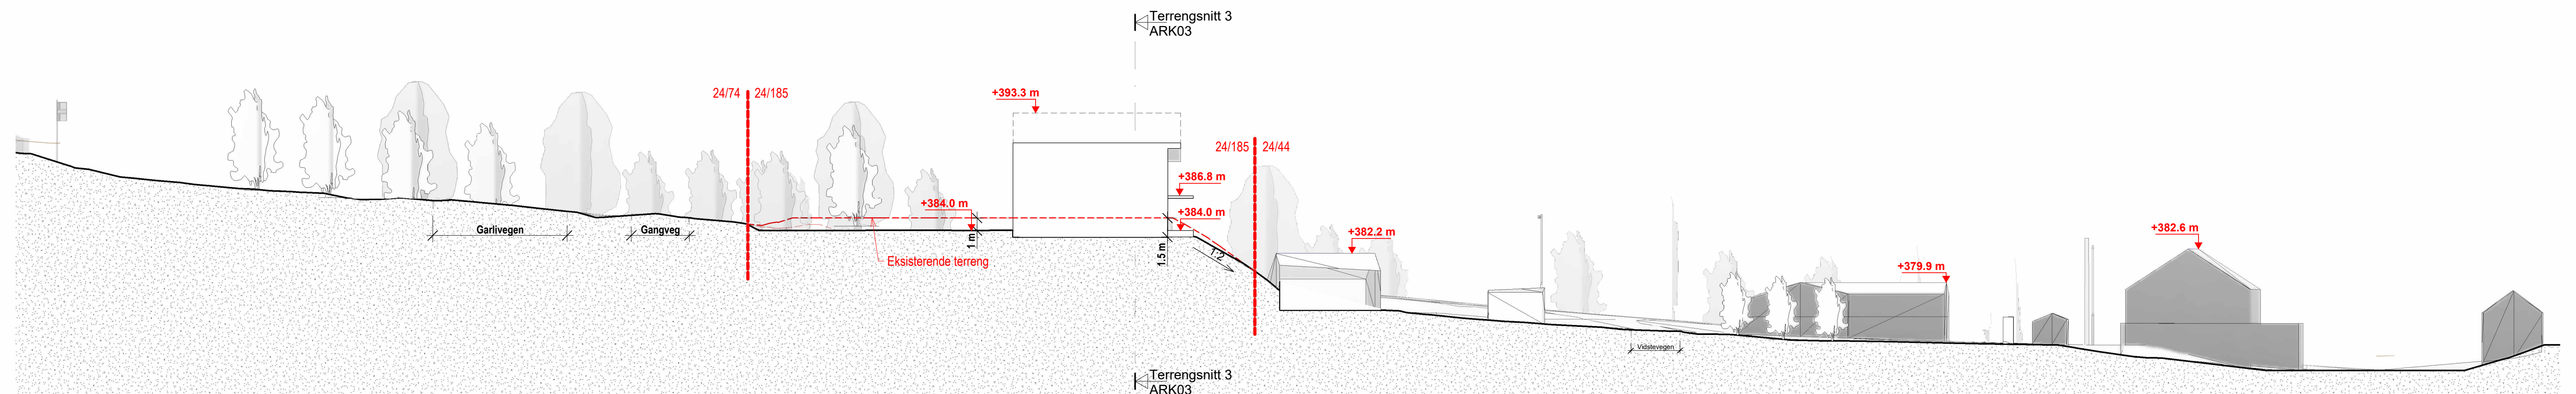

Terrengsnitt 2
1 : 250

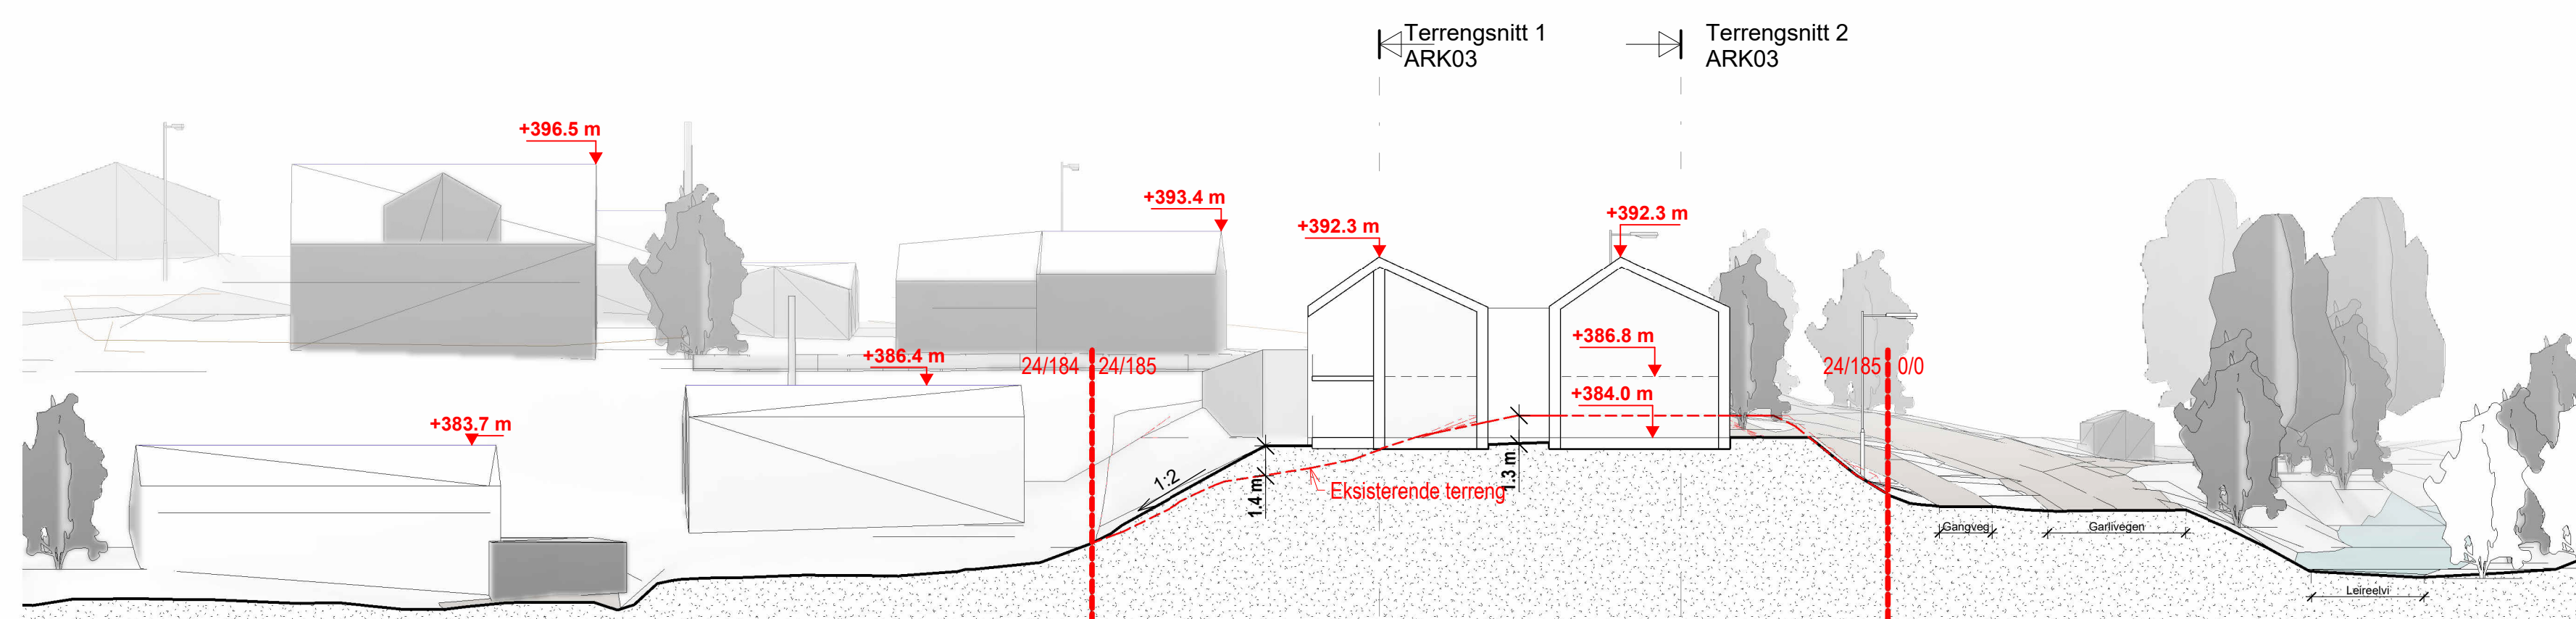

Terrengsnitt 3
1 : 250

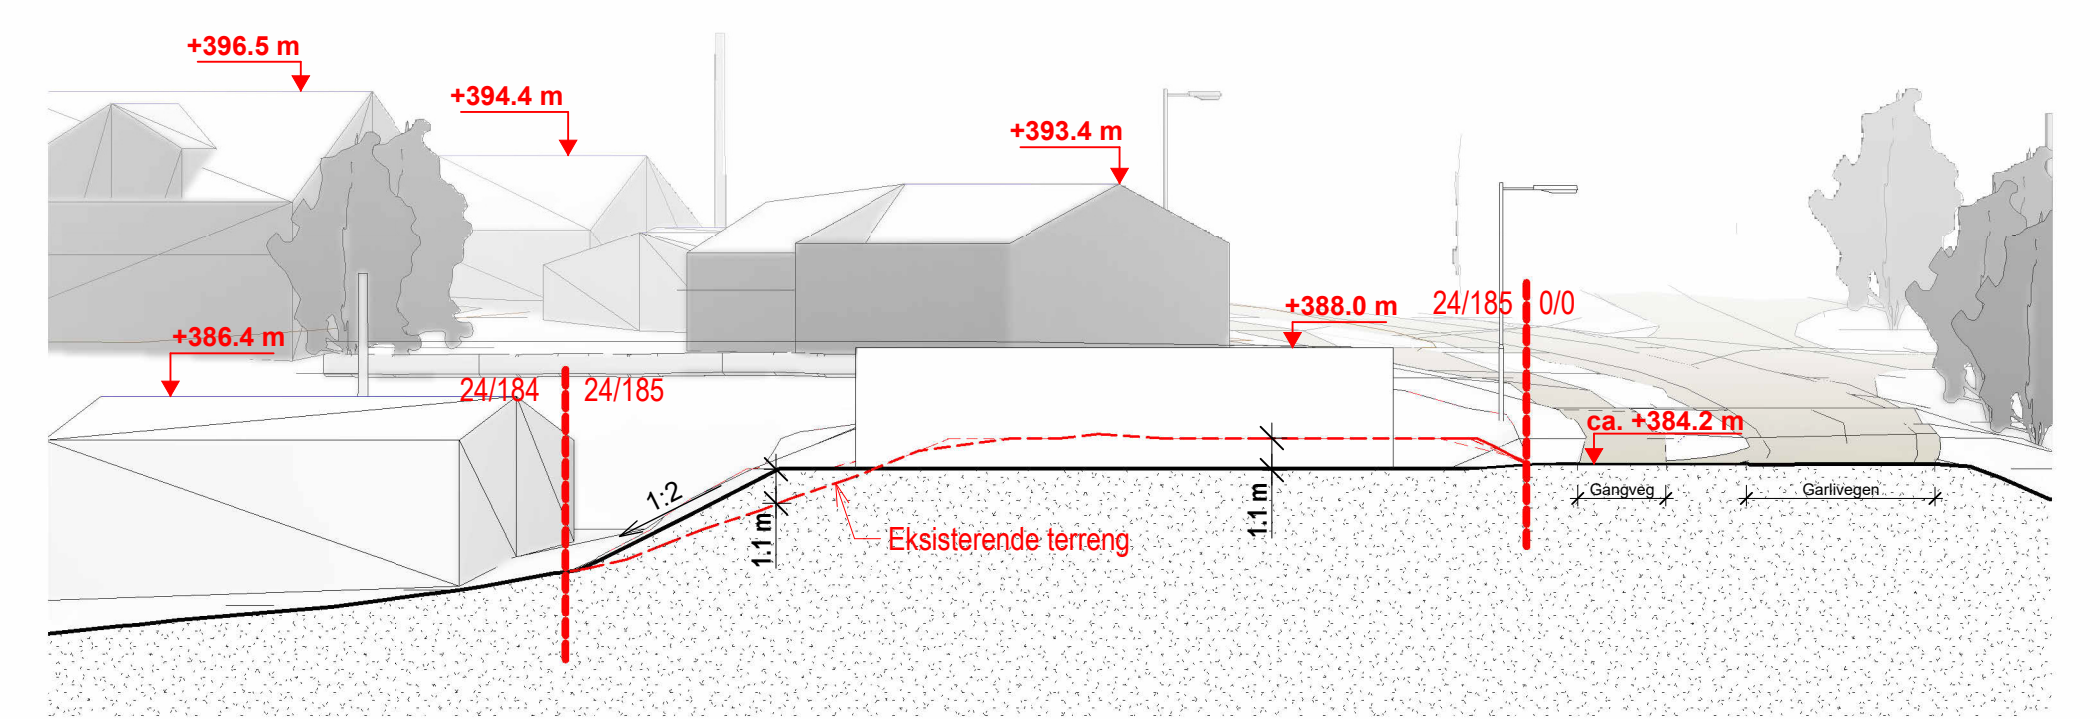

Terrengsnitt avkjørsel
1 : 250